


PROCESS STEPS	
1	WATER SOURCE
2	RECEIVING <i>CRITICAL CONTROL POINT</i>
3	FIRE PROTECTION SYSTEM
4	DOMESTIC COLD WATER POINT OF ENTRY <i>CRITICAL CONTROL POINT</i>
5	PROCESS HOT WATER HEATING
6	BUILDING HUMIDIFICATION (Not In Use)
7	DECORATIVE FOUNTAIN <i>CRITICAL CONTROL POINT</i>
8	IMMERSION BATH <i>CRITICAL CONTROL POINT</i>
9	DOMESTIC COLD WATER POINTS OF USE <i>CRITICAL CONTROL POINT</i>
10	COURTYARD WATER IRRIGATION/FOUNTAIN <i>CRITICAL CONTROL POINT</i>
11	DOMESTIC HOT WATER MAKEUP <i>CRITICAL CONTROL POINT</i>
12	DOMESTIC HOT WATER DISTRIBUTION SYSTEM <i>CRITICAL CONTROL POINT</i>
13	WASTE

Sample Building System Potable Cold and Domestic Hot Water Flow Diagram

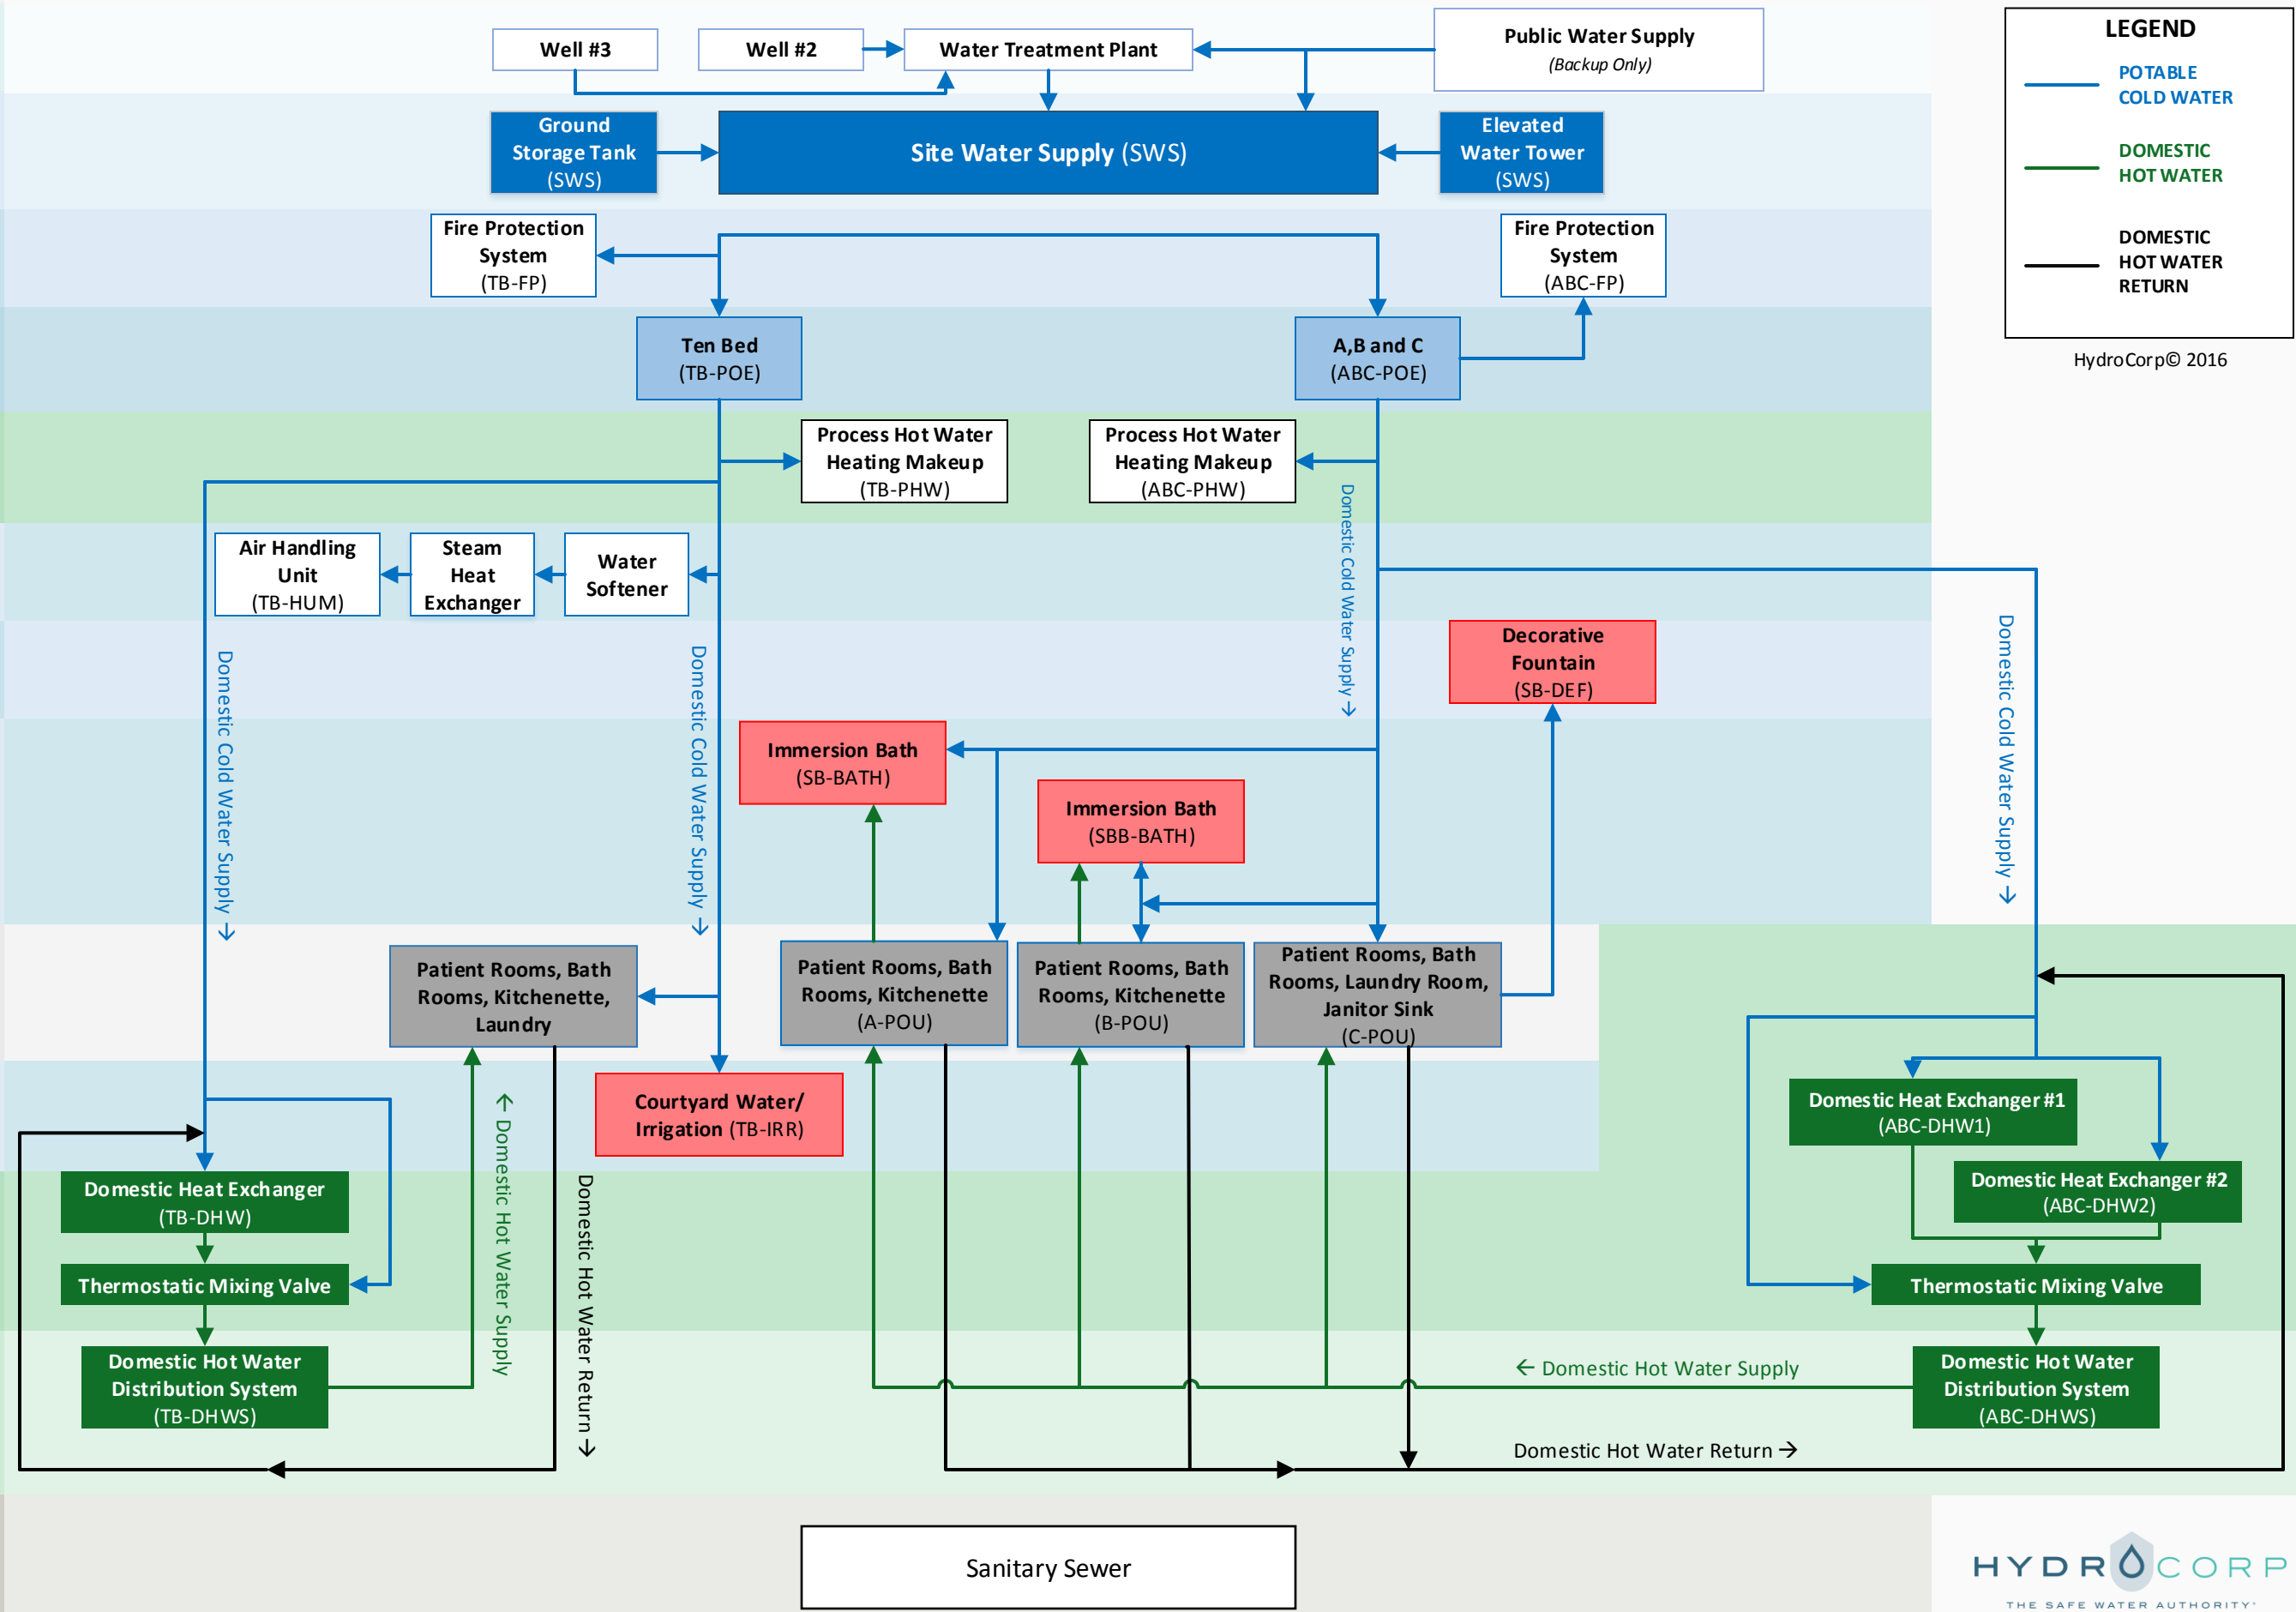

LEGEND

- POTABLE COLD WATER (Blue line)
- DOMESTIC HOT WATER (Green line)
- DOMESTIC HOT WATER RETURN (Black line)

HydroCorp© 2016